


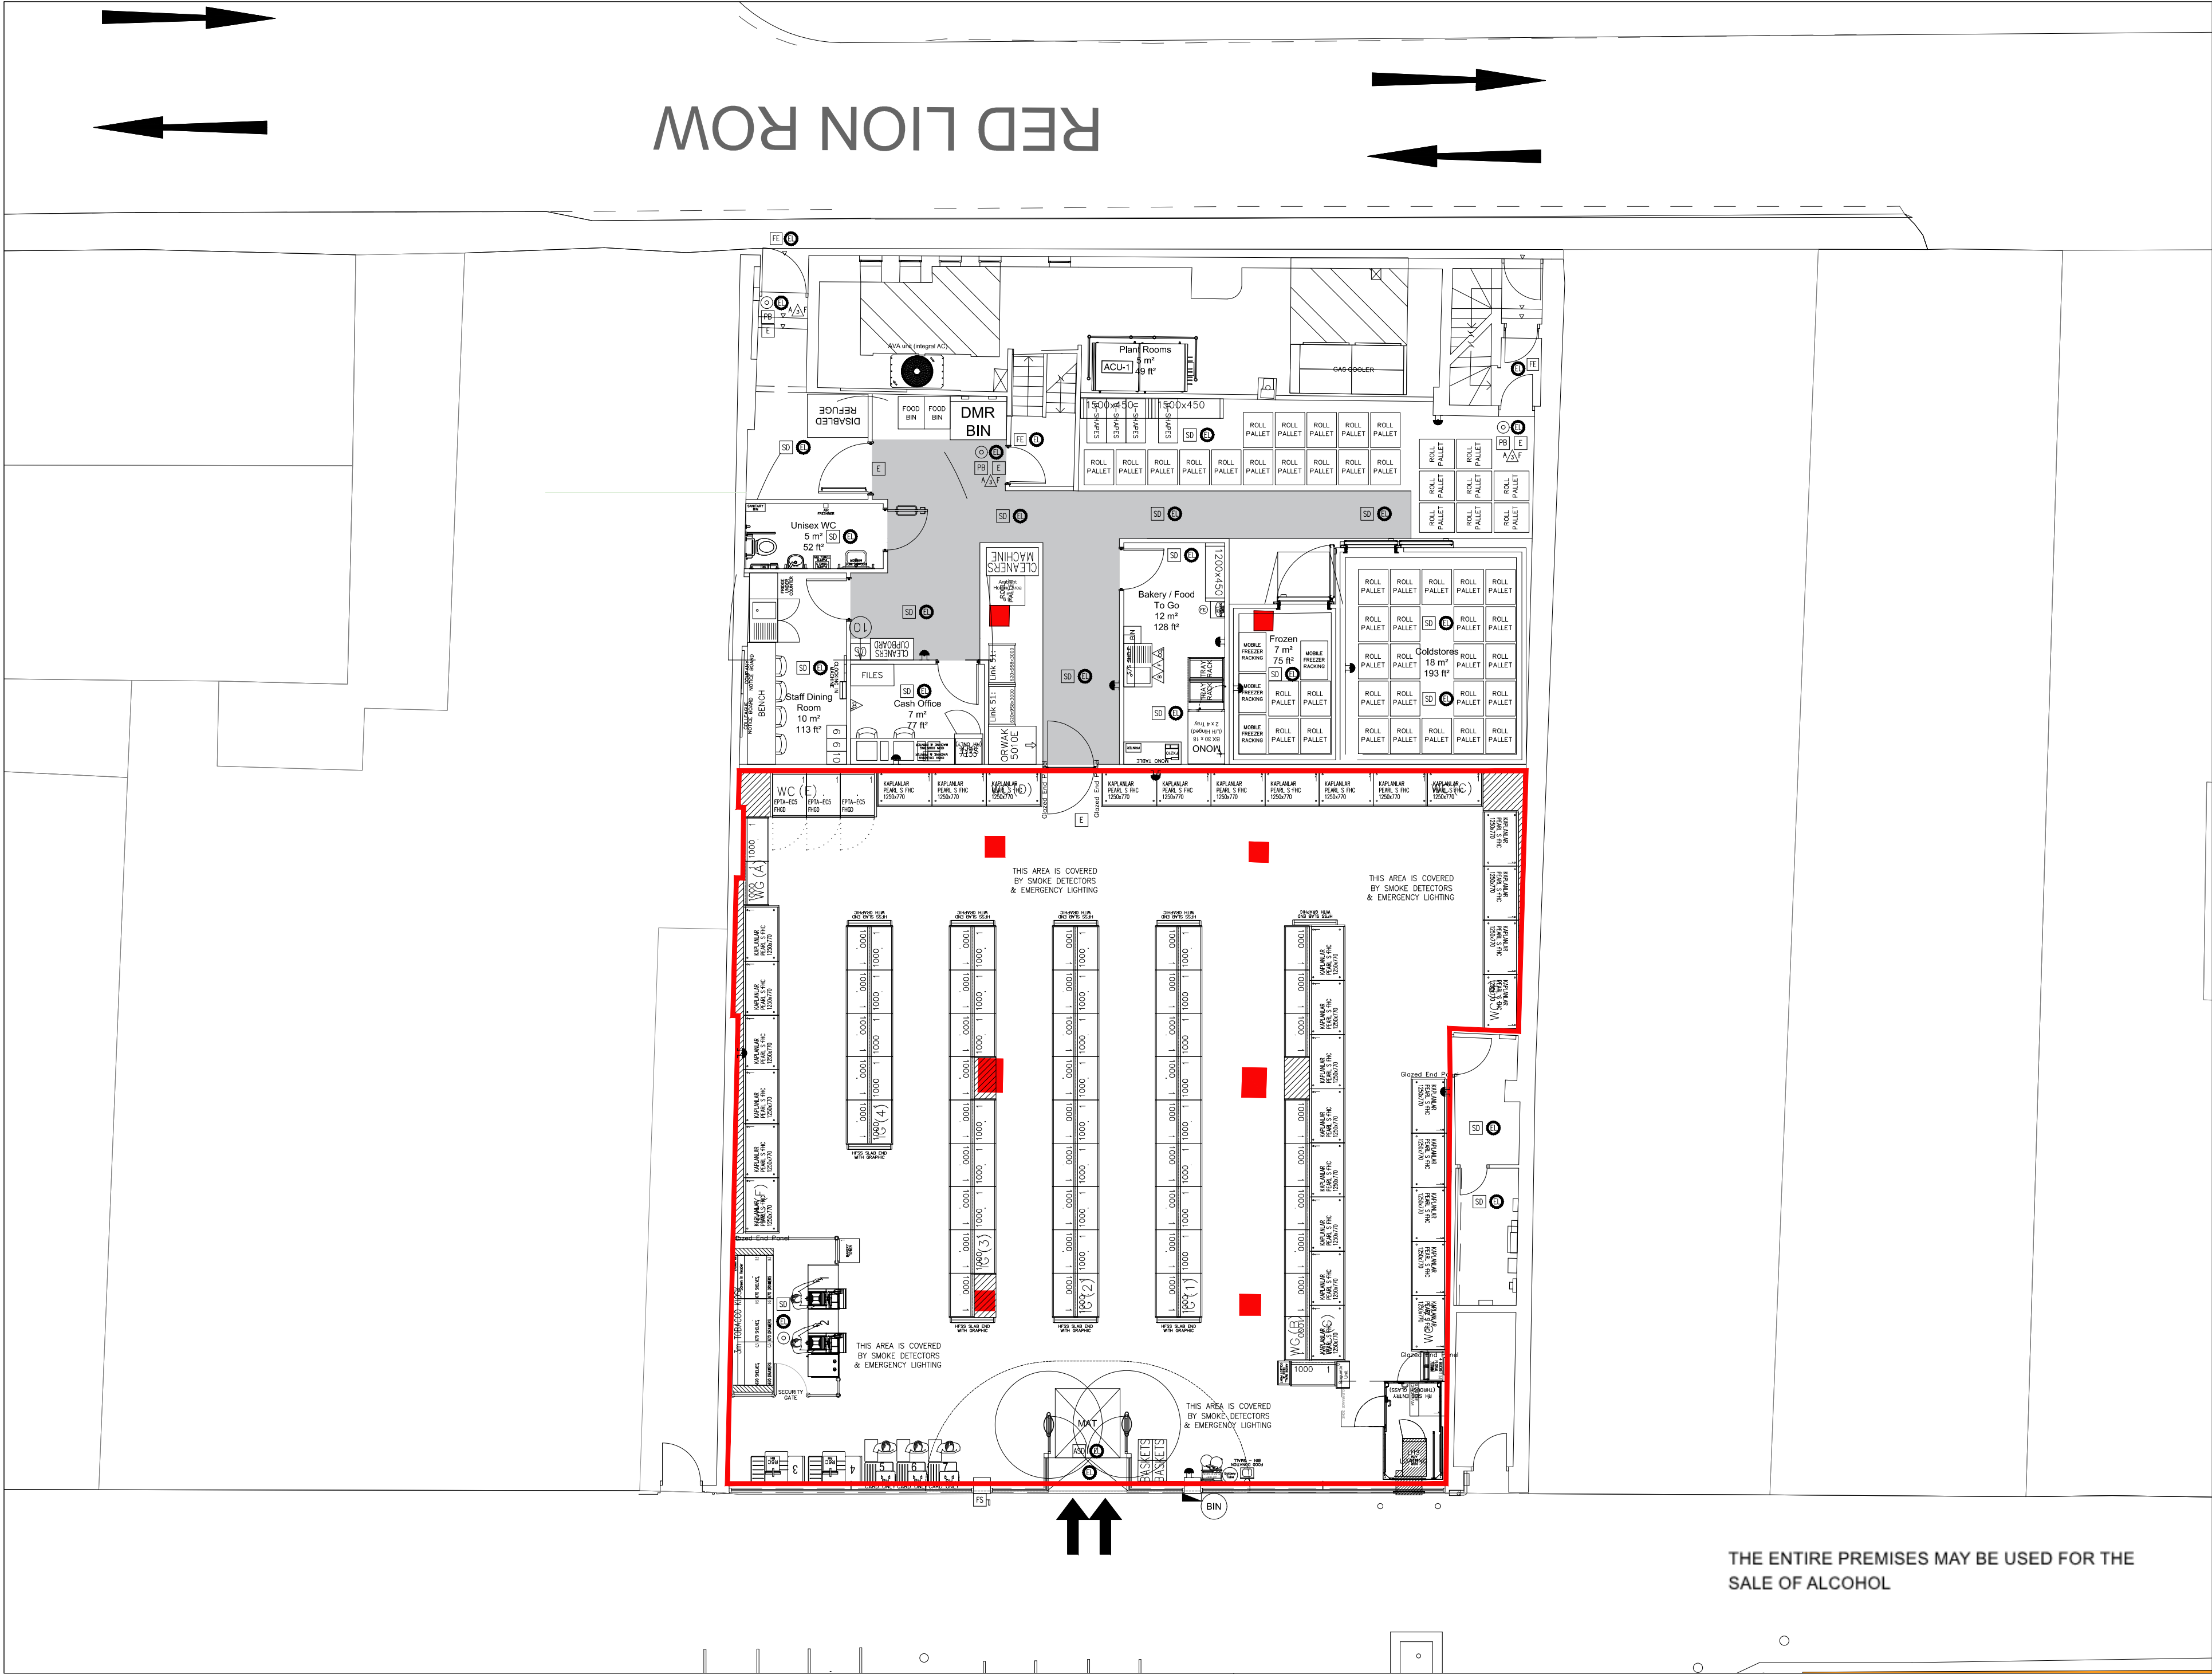

NOTES

DO NOT SCALE

REVISIONS

LEGEND

DESCRIPTION	
[PB]	PUSH BAR
[FS]	FIREMANS SWITCH
[C]	FIRE ALARM CALL POINT
[A]	FIRE EXTINGUISHER WATER
[A]	FIRE EXTINGUISHER FOAM
[A]	FIRE EXTINGUISHER DRY POWDER
[A]	FIRE EXTINGUISHER CARBON DIOXIDE
[A]	FIRE BLANKET
[A/F]	AFFF MULTIPURPOSE EXTINGUISHER
[H]	FIRE FIGHTING HOSE REEL
[FE]	FIRE EXIT DOORS
[ASD]	AUTOMATIC SLIDING DOORS
[MSL]	DOORS WITH ELECTRO MAGNETIC LOCKS
[E]	EXIT SIGN (RUNNING MAN)
[SD]	SMOKE DETECTOR CEILING MOUNTED.
[HFD]	HIDDEN FIRE DETECTOR
[FAB]	FIRE ALARM BELL
[FAP]	FIRE ALARM PANEL
[SP]	AUTOMATIC SPRINKLER POINTS
[ELP]	EMERGENCY LIGHTING POINT
[ELIB]	EMERGENCY LIGHTING ILLUMINATED EXIT BOX

5167

CAMBERWELL ROAD

PROPOSED

GROUND FLOOR

STORE PLAN

LICENSING MANAGER	JOANNE SURGUY	AGENCY	CAD
DRAWING CREATION	18.10.2024	SCALE	1:100
DRAWING NUMBER	5167G01-I	REVISION	-

Sainsbury's

STORE DEVELOPMENT GROUP, SAINSBURY'S SUPERMARKETS LTD
33 HOLBORN, LONDON, EC1N 2HT
TELEPHONE: 020 7698 6200 FAX: 020 7695 7610

THE ENTIRE PREMISES MAY BE USED FOR THE

SALE OF ALCOHOL

THE ENTIRE PREMISES MAY BE USED FOR THE
SALE OF ALCOHOL