


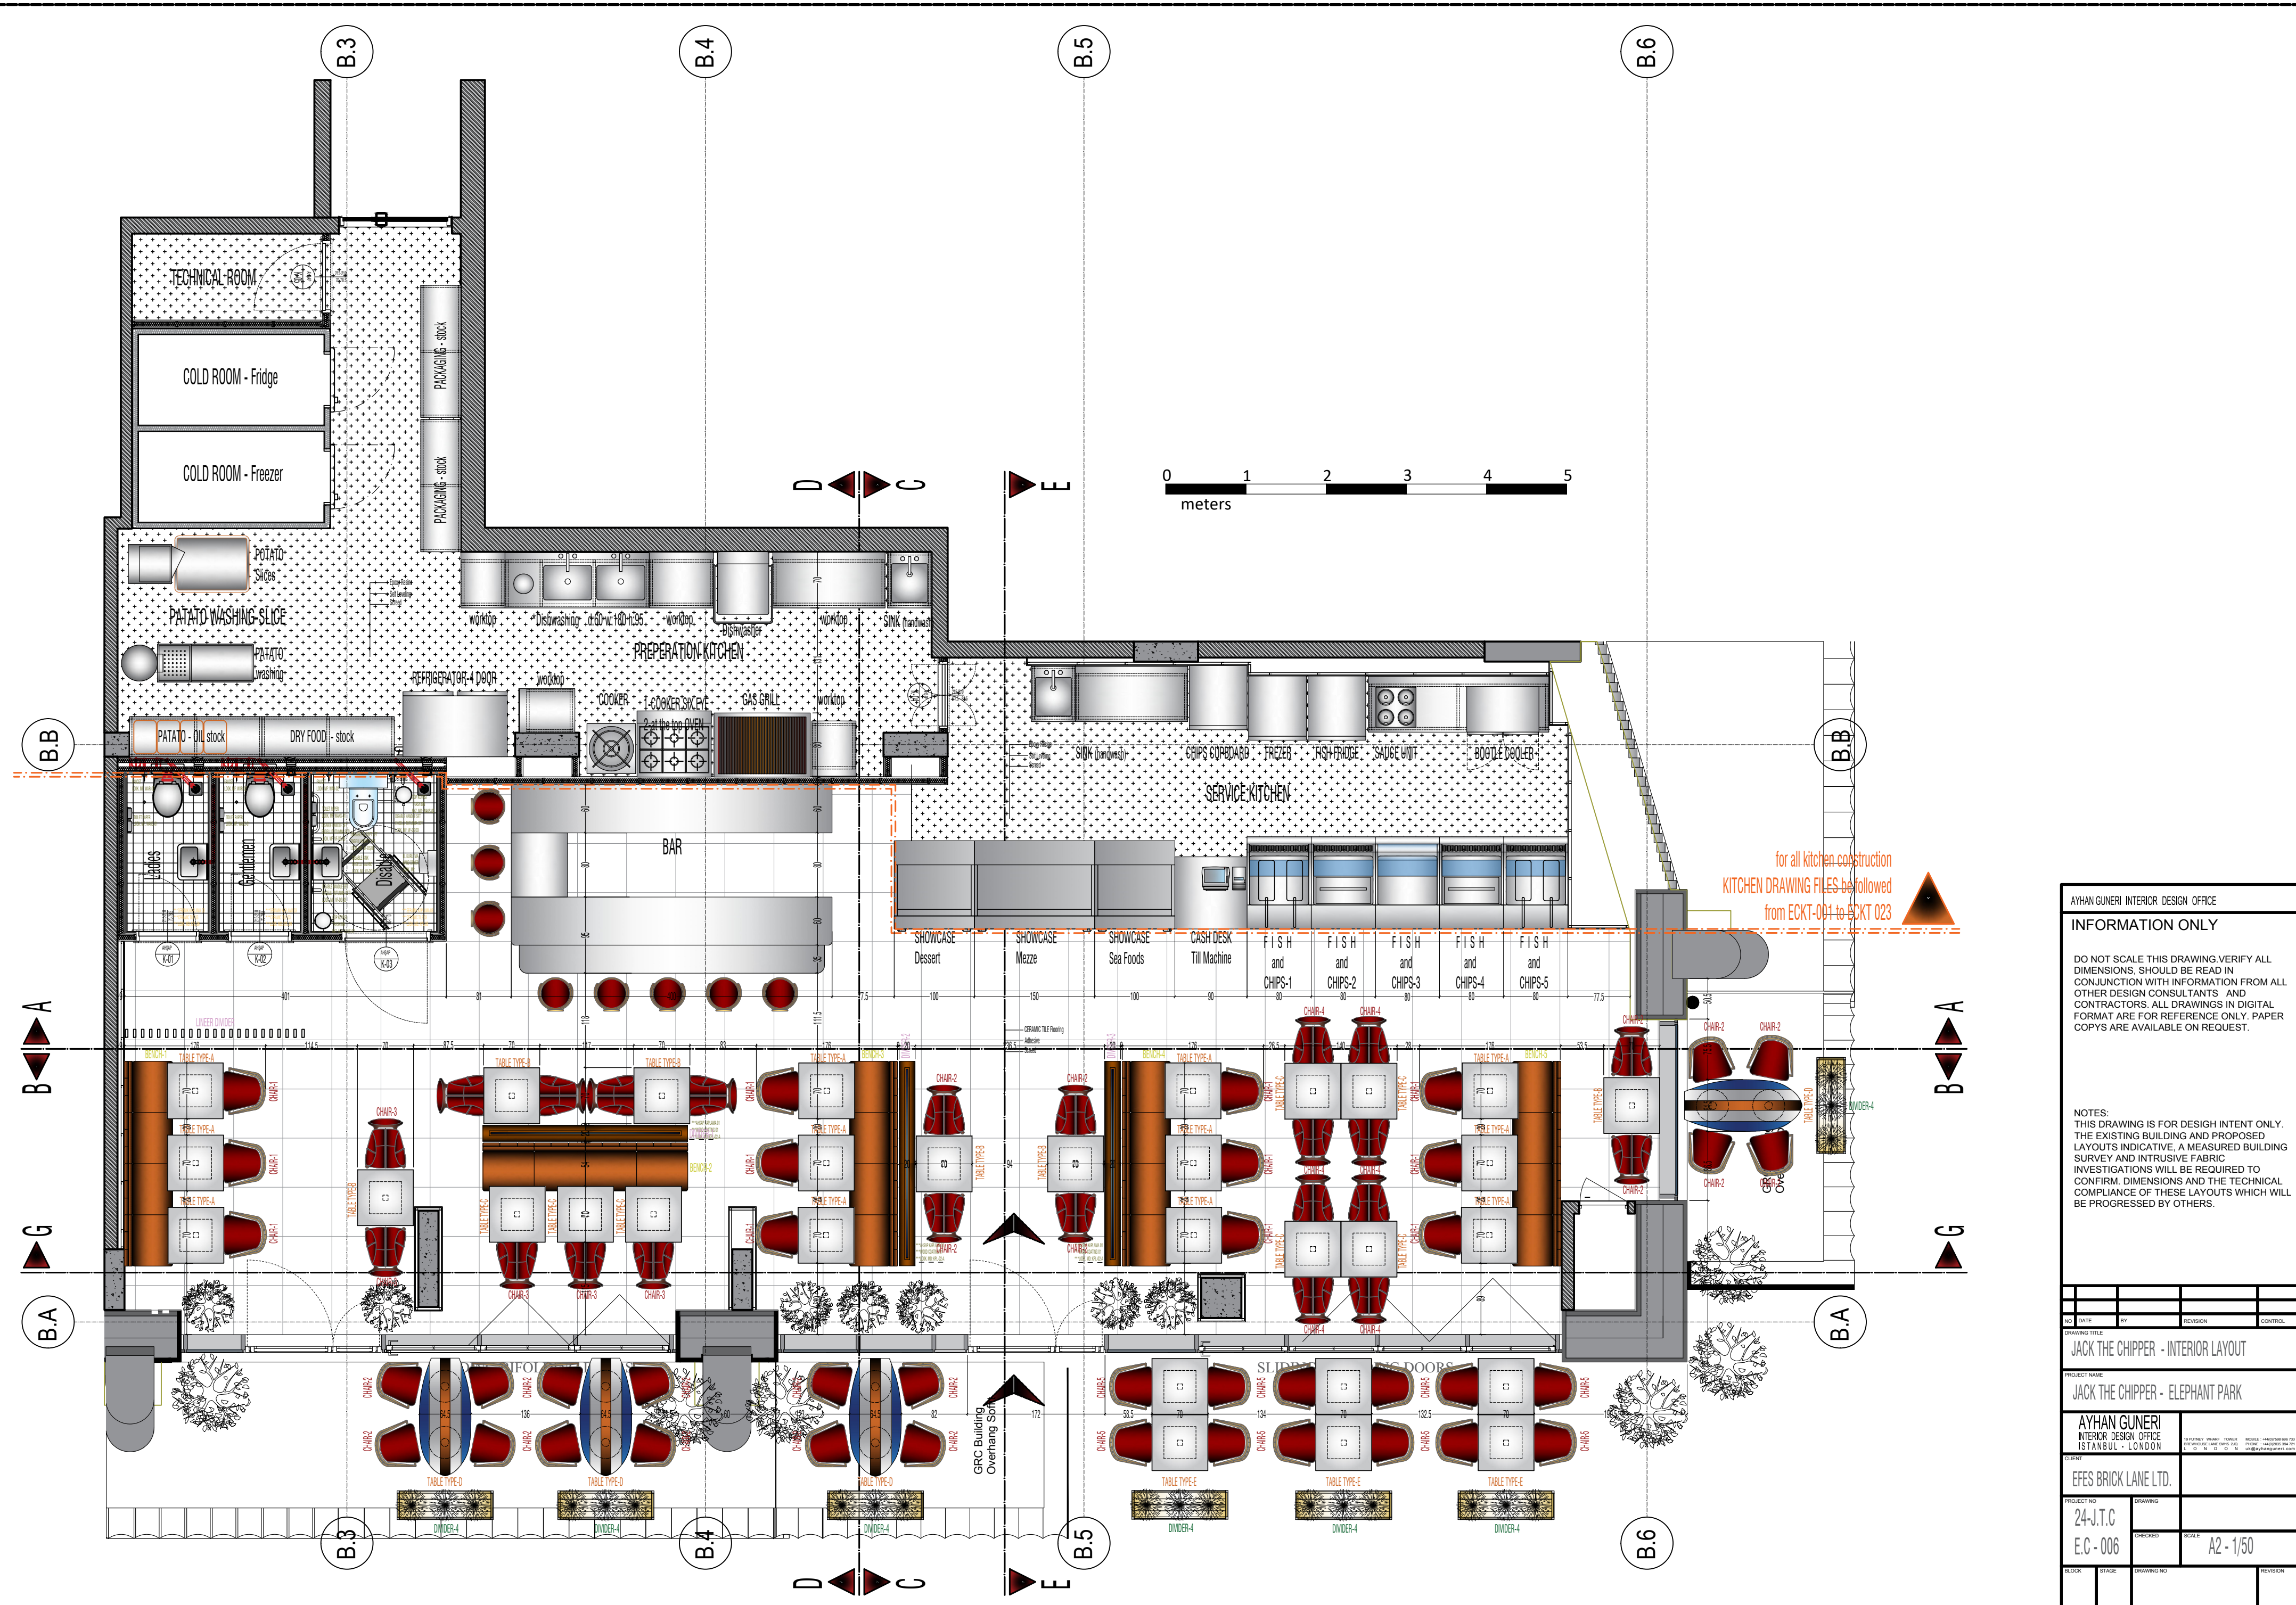

AYHAN GUNERI INTERIOR DESIGN OFFICE

INFORMATION ONLY

DO NOT SCALE THIS DRAWING. VERIFY ALL DIMENSIONS. SHOULD BE READ IN CONJUNCTION WITH INFORMATION FROM ALL OTHER DESIGN CONSULTANTS' AND CONTRACTORS. ALL DRAWINGS IN DIGITAL FORMAT ARE FOR REFERENCE ONLY. PAPER COPIES ARE AVAILABLE ON REQUEST.

NOTES:
THIS DRAWING IS FOR DESIGN INTENT ONLY. THE EXISTING BUILDING AND PROPOSED LAYOUTS INDICATIVE, A MEASURED BUILDING SURVEY AND INTRUSIVE FABRIC INVESTIGATIONS WILL BE REQUIRED TO CONFIRM. DIMENSIONS AND THE TECHNICAL COMPLIANCE OF THESE LAYOUTS WHICH WILL BE PROGRESSED BY OTHERS.

NO.	DATE	BY	REVISION	CONTROL
DRAWING TITLE				
JACK THE CHIPPER - INTERIOR LAYOUT				
PROJECT NAME				
JACK THE CHIPPER - ELEPHANT PARK				
AYHAN GUNERI INTERIOR DESIGN OFFICE ISTANBUL - LONDON		ARCHITECT INTERIOR DESIGN FURNITURE DESIGN PAINTING LIGHTING DESIGN MECHANICAL DESIGN ELECTRICAL DESIGN PLUMBING DESIGN HVAC DESIGN SCAFFOLDING DESIGN CONSTRUCTION MANAGEMENT	PROJECT NO. E.C - 006	
CLIENT		EFES BRICK LANE LTD.		
PROJECT NO.		DRAWING		
24-J.T.C		E.C - 006		
BLOCK		STAGE		
DRAWING NO.		REVISION		
SCALE		A2 - 1/50		